



 **VENTURE**

214.378.1212

AMANDA T. WELLES
AWELLES@VENTUREDFW.COM

4747 HULEN ST FOR LEASE

4747 HULEN ST
FORT WORTH, TX

LOCATION

4747 HULEN ST

AVAILABLE SPACES


SUITE 100 3,214 SF	SUITE 101 1,979 SF
------------------------------	------------------------------

TRAFFIC COUNTS

I20 160,979 VPD 2022	HULEN 42,056 VPD 2022
CHISHOLM TRAIL 34,002 VPD 2022	OVERTON 17,809 VPD 2019

PROPERTY HIGHLIGHTS

- ★ PRIME HULEN ST LOCATION
- ★ GREAT SIGNAGE AND VISIBILITY
- ★ NEWLY RENOVATED BUILDING

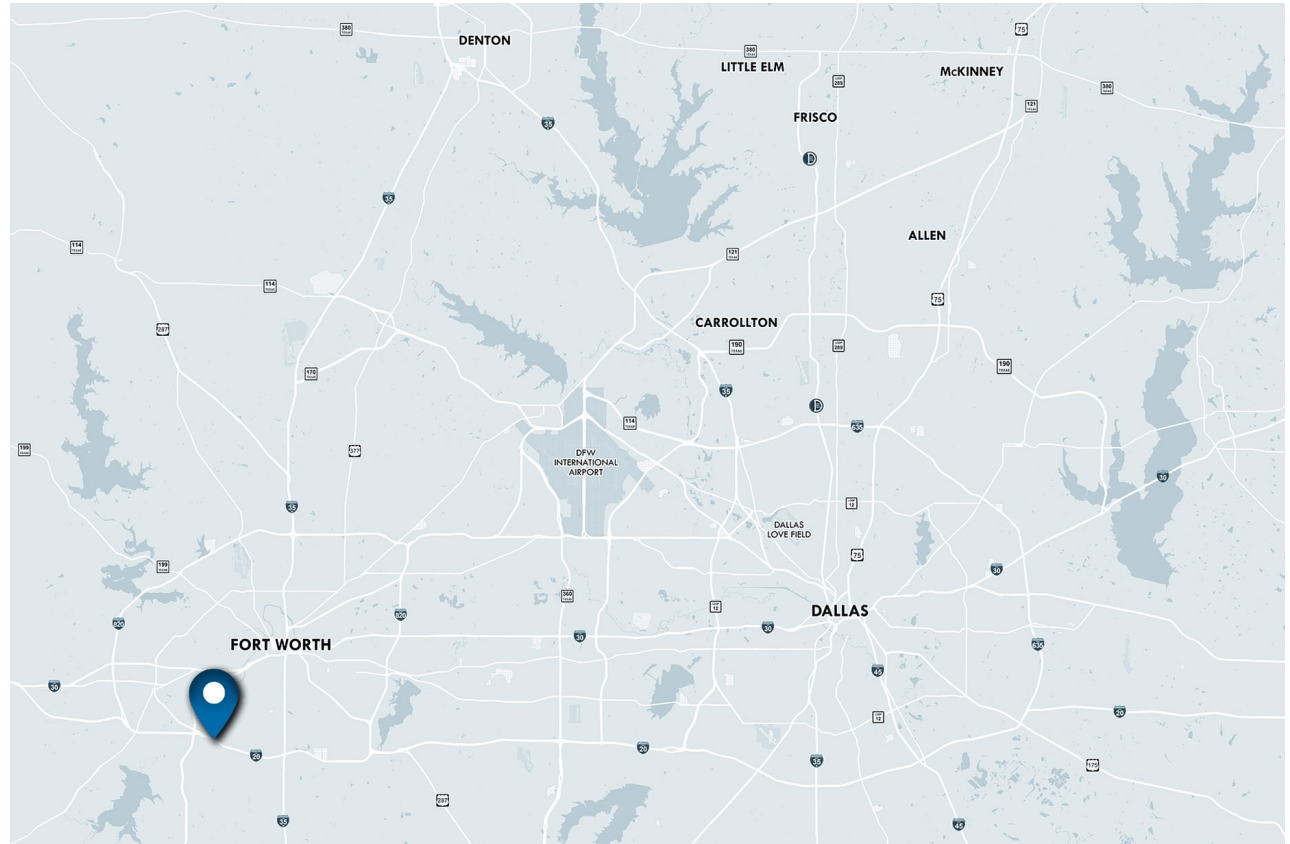


2023 DEMOGRAPHIC SUMMARY

	1 MILE	3 MILES	5 MILES
EST. POPULATION	10,849	116,598	294,998
EST. DAYTIME POPULATION	7,005	46,237	109,053
EST. AVG. HH INCOME	\$122,814	\$115,455	\$112,516

AREA ATTRACTIONS


HULEN MALL

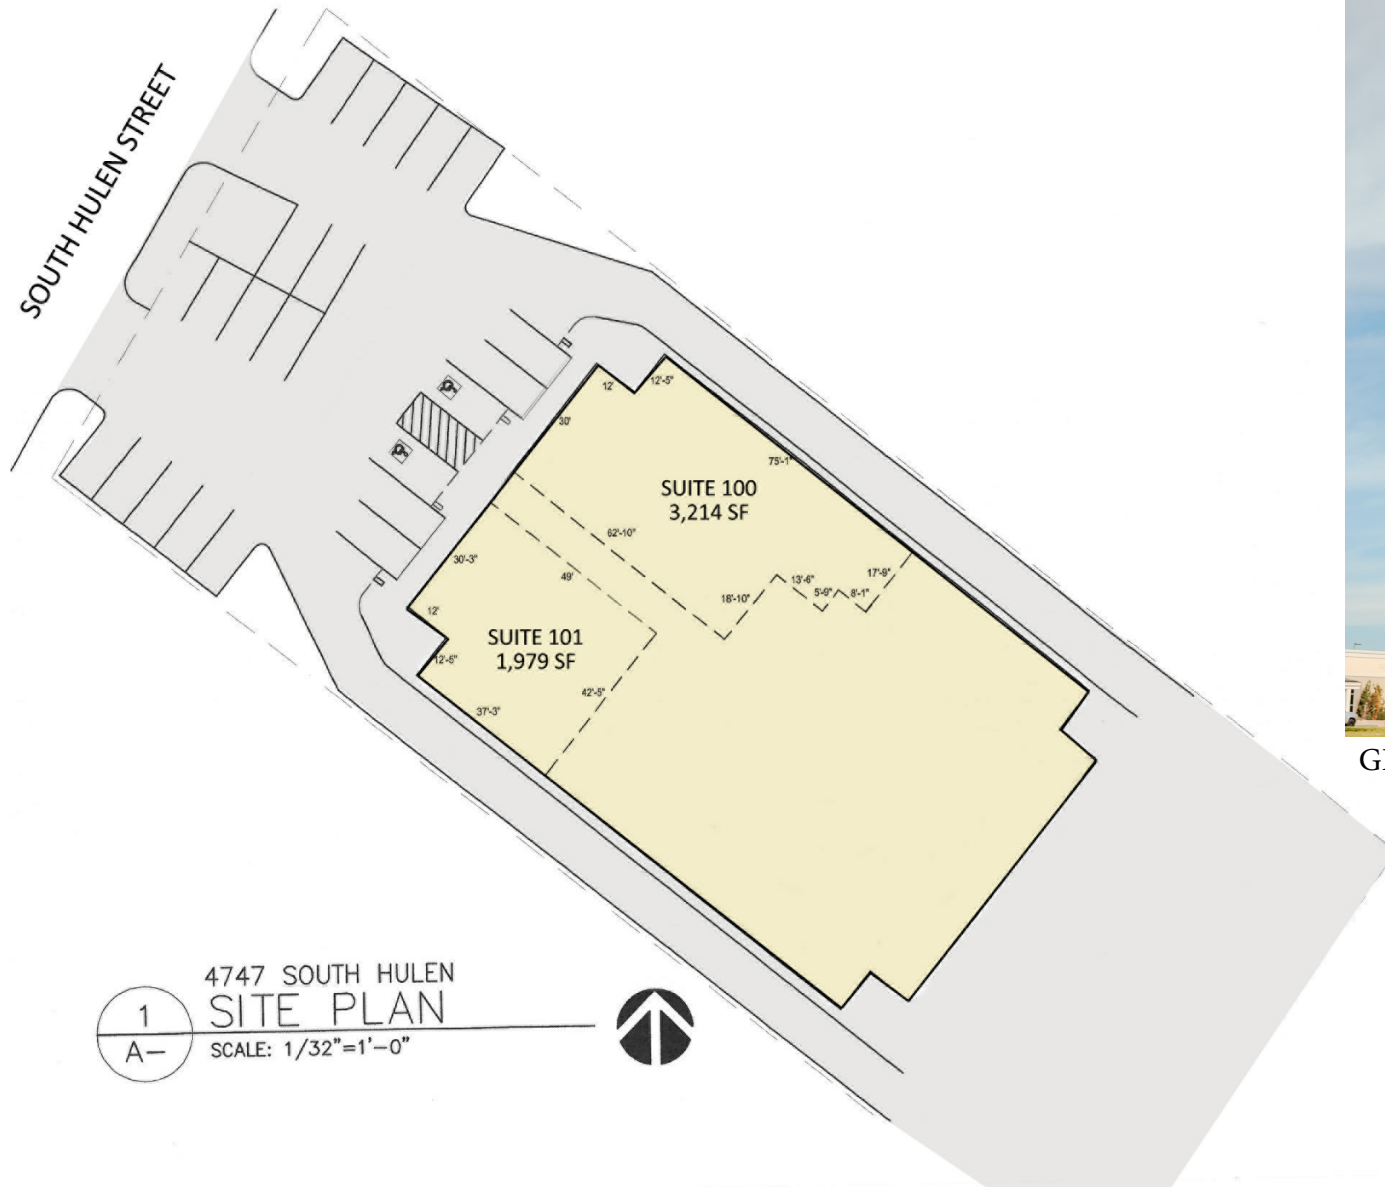


1
A- 4747 SOUTH HULEN
SITE PLAN
SCALE: 1/32"=1'-0"



GREAT SIGNAGE OPPORTUNITIES

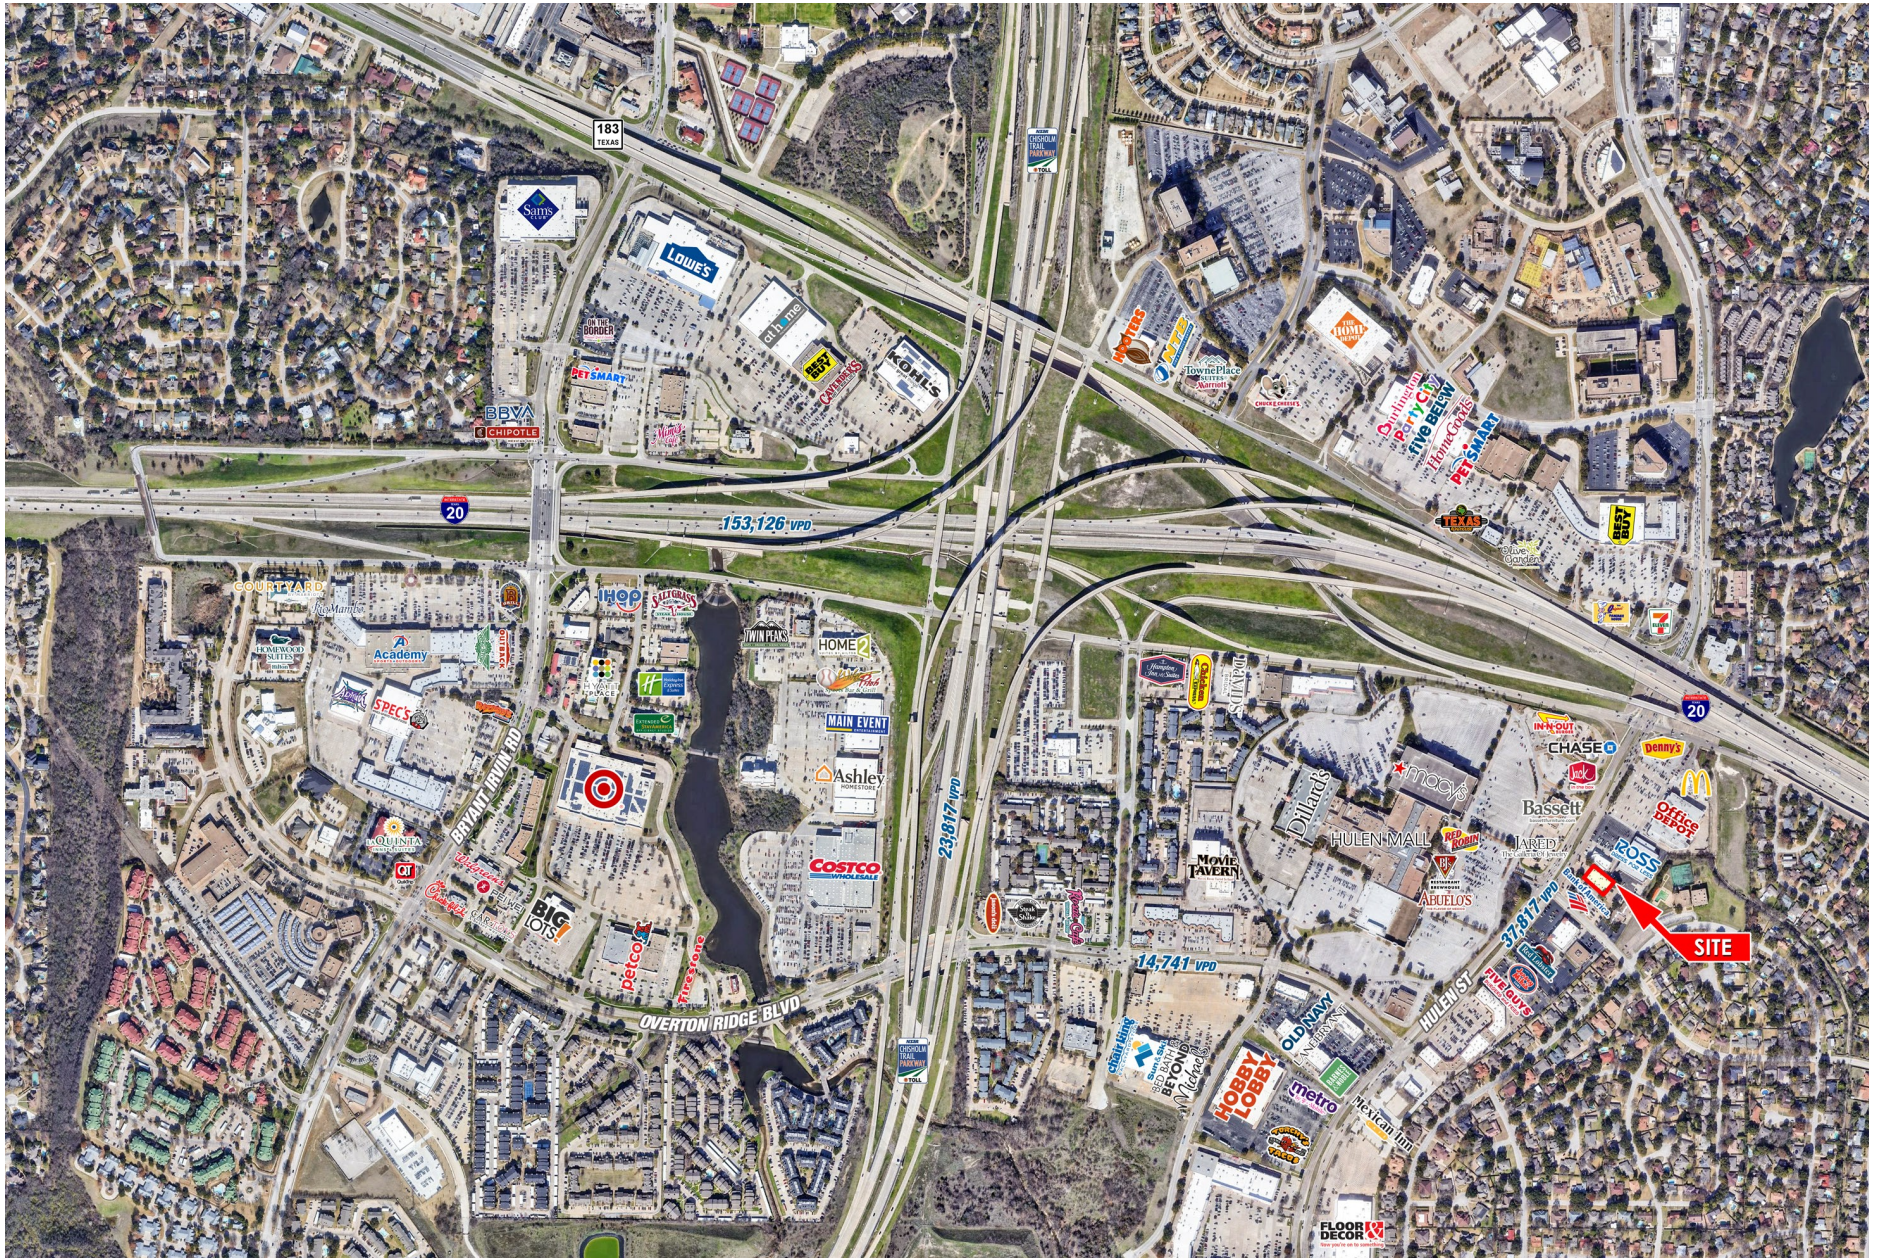

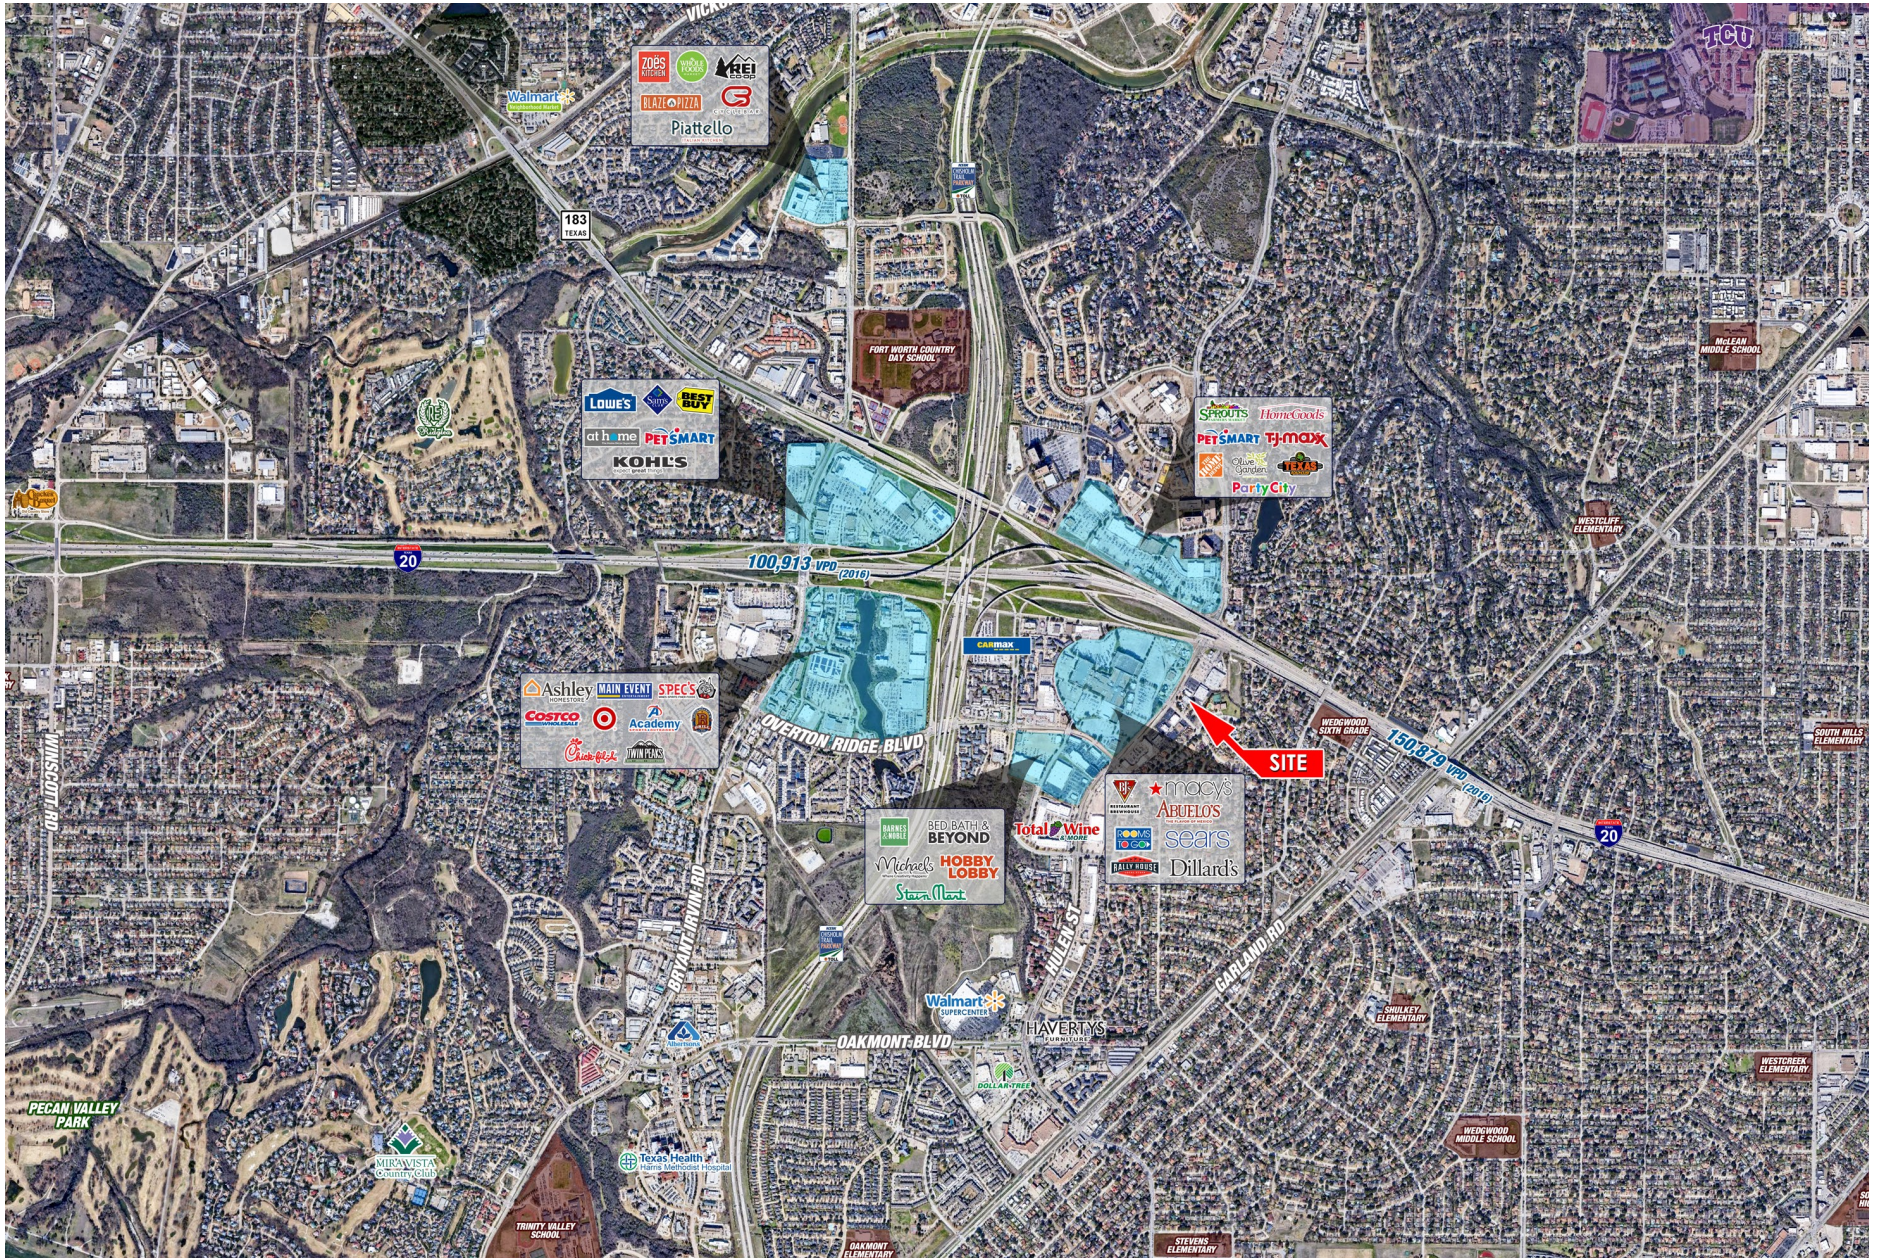



8235 DOUGLAS AVE
SUITE 720
DALLAS, TEXAS 75225
T 214.378.1212
VENTUREDFW.COM

AMANDA T. WELLES
Partner
214.378.1212
awelles@venturedfw.com

LEASING | TENANT REPRESENTATION | LAND | INVESTMENT SALES | PROPERTY MANAGEMENT

*The information contained herein was obtained from sources deemed reliable; however, Venture Commercial Real Estate, LLC, makes no guarantees, warranties or representations as to the completeness or accuracy thereof. The presentation of this property is subject to errors; omissions; change of price, prior to sale or lease; or withdrawal without notice.



Information About Brokerage Services

Texas law requires all real estate license holders to give the following information about brokerage services to prospective buyers, tenants, sellers and landlords.

TYPES OF REAL ESTATE LICENSE HOLDERS:

- **A BROKER** is responsible for all brokerage activities, including acts performed by sales agents sponsored by the broker.
- **A SALES AGENT** must be supervised by a broker to perform any services and works with clients on behalf of the broker.

A BROKER’S MINIMUM DUTIES REQUIRED BY LAW (A client is the person or party that the broker represents):

- Put the interests of the client above all others, including the broker’s own interests;
- Inform the client of any material information about the property or transaction received by the broker;
- Answer the client’s questions and present any offer to or counter-offer from the client; and
- Treat all parties to a real estate transaction honestly and fairly.

A LICENSE HOLDER CAN REPRESENT A PARTY IN A REAL ESTATE TRANSACTION:

- **AS AGENT OR SUBAGENT FOR OWNER (SELLER/LANDLORD):** The broker becomes the property owner’s agent through an agreement with the owner, usually in a written listing to sell or property management agreement. A subagent represents the owner, not the buyer, through an agreement with the owner’s broker. An owner’s agent must perform the broker’s minimum duties above and must inform the owner of any material information about the property or transaction known by the agent, including information disclosed to the agent or subagent by the buyer or buyer’s agent.
- **AS AGENT FOR BUYER/TENANT:** The broker becomes the buyer/tenant’s agent by agreeing to represent the buyer, usually through a written representation agreement. A buyer’s agent must perform the broker’s minimum duties above and must inform the buyer of any material information about the property or transaction known by the agent, including information disclosed to the agent by the seller or seller’s agent.
- **AS AGENT FOR BOTH – INTERMEDIARY:** To act as an intermediary between the parties the broker must first obtain the written agreement of *each party* to the transaction. The written agreement must state who will pay the broker and, in conspicuous bold or underlined print, set forth the broker’s obligations as an intermediary. A broker who acts as an intermediary:
 - Must treat all parties to the transaction impartially and fairly;
 - May, with the parties’ written consent, appoint a different license holder associated with the broker to each party (owner and buyer) to communicate with, provide opinions and advice to, and carry out the instructions of each party to the transaction.
 - Must not, unless specifically authorized in writing to do so by the party, disclose:
 - That the owner will accept a price less than the written asking price;
 - That the buyer/tenant will pay a price greater than the price submitted in a written offer; and
 - any confidential information or any other information that a party specifically instructs the broker in writing not to disclose, unless required to do so by law.

TO AVOID DISPUTES, ALL AGREEMENTS BETWEEN YOU AND A BROKER SHOULD BE IN WRITING AND CLEARLY ESTABLISH:

- The broker’s duties and responsibilities to you, and your obligations under the representation agreement.
- Who will pay the broker for services provided to you, when payment will be made and how the payment will be calculated.

LICENSE HOLDER CONTACT INFORMATION: This notice is being provided for information purposes. It does not create an obligation for you to use the broker’s services. Please acknowledge receipt of this notice below and retain a copy for your records.

Venture Commercial Real Estate, LLC	476641	info@venturedfw.com	214-378-1212
Broker’s Licensed Name or Primary Assumed Business Name	License No.	Email	Phone
Michael E. Geisler	350982	mgeisler@venturedfw.com	214-378-1212
Designated Broker’s Name	License No.	Email	Phone
XXXXXXXXXXXXXXXXXXXXXXXXXXXX	XXXXXXXXXXXX	XXXXXXXXXXXXXXXXXXXXXXXXXXXX	XXXXXXXXXXXX
Agent’s Supervisor’s Name	License No.	Email	Phone
Amanda Throckmorton Welles	649514	awelles@venturedfw.com	214-378-1212
Sales Agent/Associate’s Name	License No.	Email	Phone

Buyer/Tenant/Seller/Landlord Initials

Date