



AVAILABLE
4,328 SF

Space/Ground Lease/Build-To-Suit

FORMER
BANK

For lease:
8601 S Hulen St
Fort Worth, Texas 76123

VENTURE

BENJAMIN HINES
BHINES@VENTUREDFW.COM

NATALIA SINGER
NSINGER@VENTUREDFW.COM

Metrics

8601 S Hulen St
Fort Worth, Texas 76123

Location


8601 S Hulen St

Size

Land ± 1 AC
Building 4,328 SF

Traffic Counts

S Hulen St 13,576 VPD
W Risinger Rd 9,161 VPD

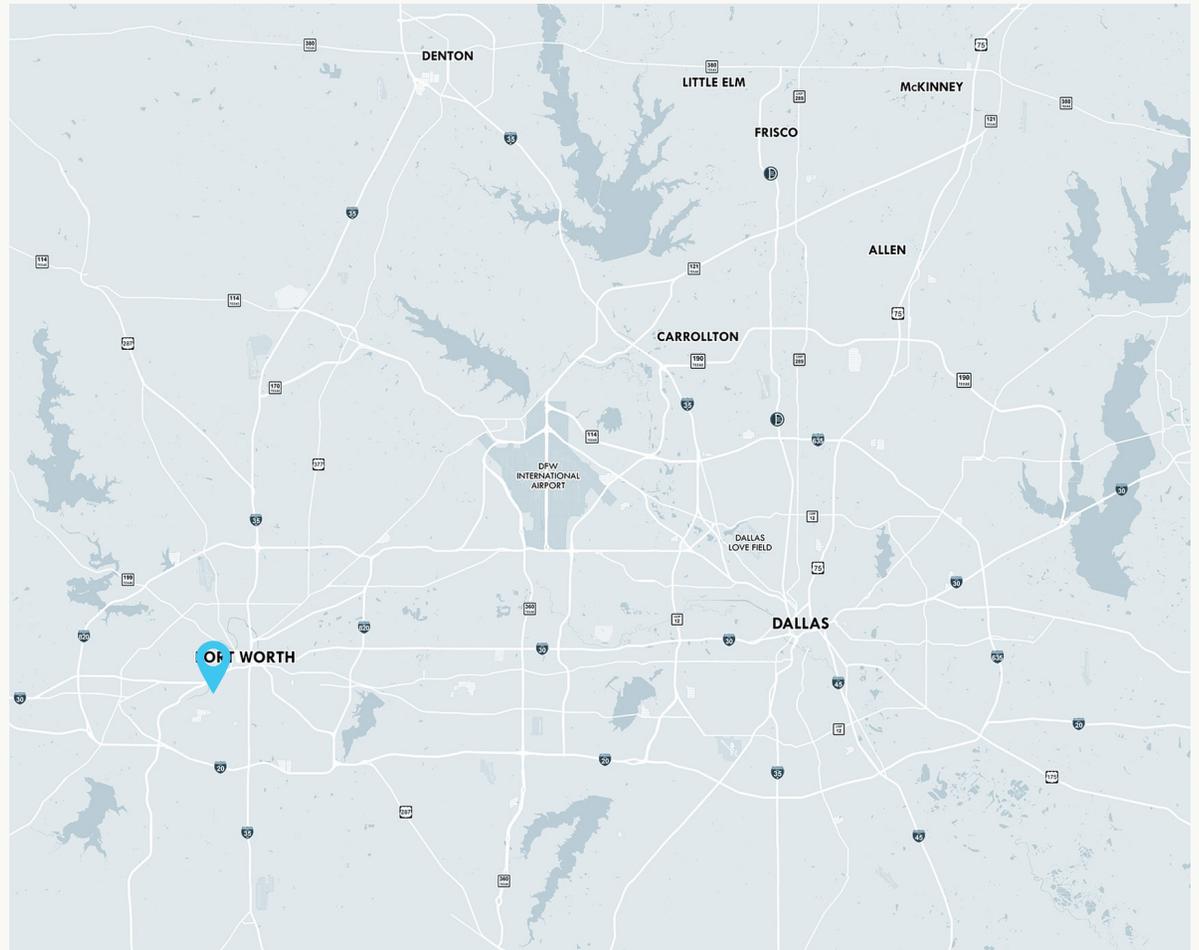

Area Attractions



Property Highlights

8601 S Hulen St
Fort Worth, Texas 76123

1. Former bank building with drive-thru
2. Excellent access and visibility
3. Approximately 1.5 miles from new HEB (opening Q4 2026) and Shops at Chisholm Trail which boasts tenants such as ULTA, Marshalls, Ross and Studio Movie Grill
4. Freestanding building at the hard corner of S Hulen & W Risinger in Fort Worth
5. Available for ground lease, build-to-suit or space lease of current building




2025 Demographic Summary

	1 MILE	3 MILES	5 MILES
EST. POPULATION	17,986	96,351	202,207
EST. DAYTIME POPULATION	2,675	13,227	46,609
EST. AVG. HH INCOME	\$133,645	\$112,124	\$115,930


Site Plan

8601 S Hulen St
Fort Worth, Texas 76123

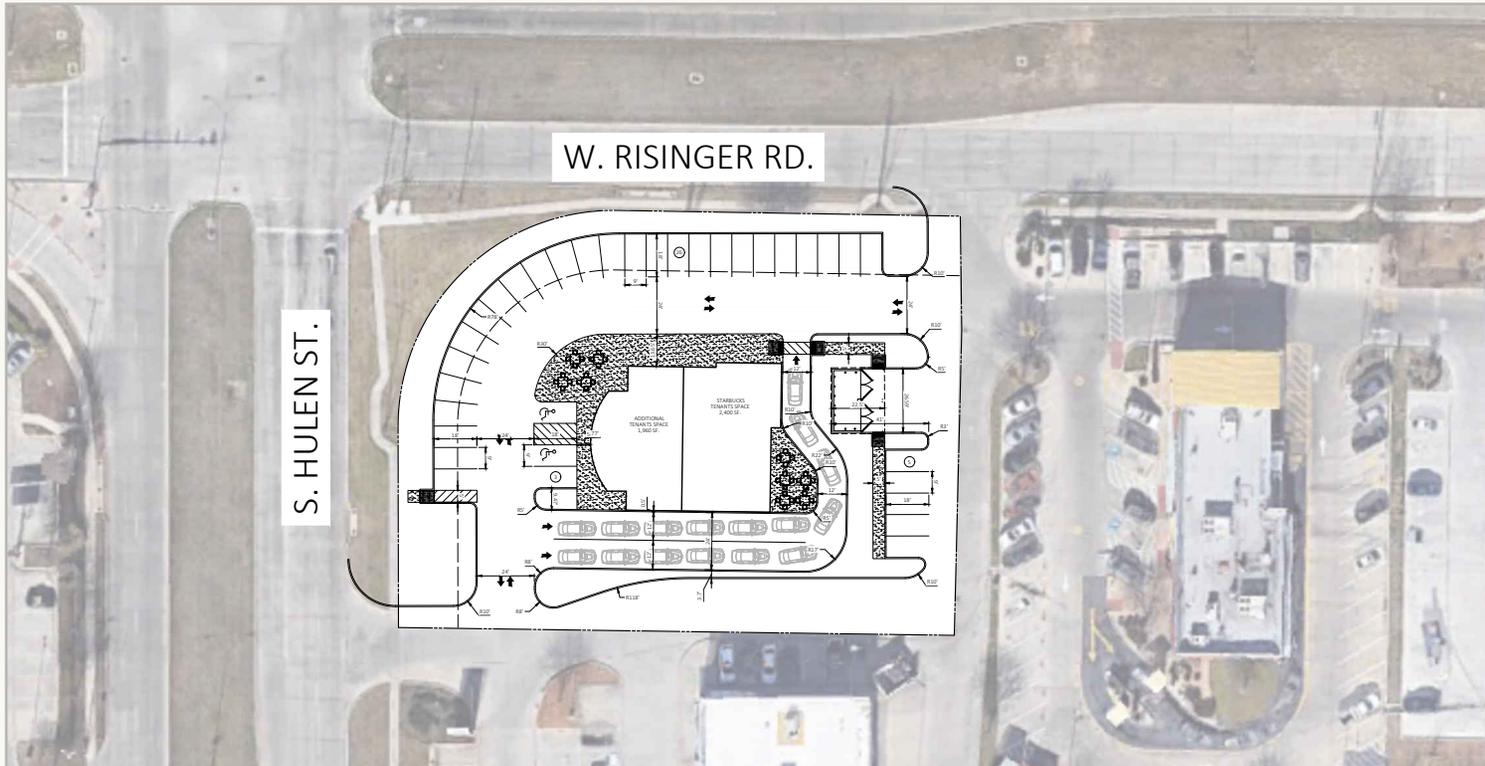

SITE DATA	
OVERALL SITE AREA	0.91 ACRES (39,597 ± SF)
BUILDING AREA	4,360 SF
ZONING	E (NEIGHBORHOOD COMMERCIAL)
PARKING REQUIRED	1/250 = 18 SPACES
OVERALL SITE PARKING PROVIDED	34 SPACES


THIS INFORMATION IS FOR INFORMATIONAL PURPOSES ONLY AND DOES NOT CONSTITUTE AN OFFER OF ANY FINANCIAL PRODUCT OR SERVICE. THE INFORMATION IS NOT INTENDED TO BE USED AS A BASIS FOR ANY INVESTMENT DECISION. 

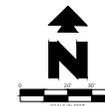

Know what's below.
Call before you dig.


Survey

8601 S Hulen St
Fort Worth, Texas 76123

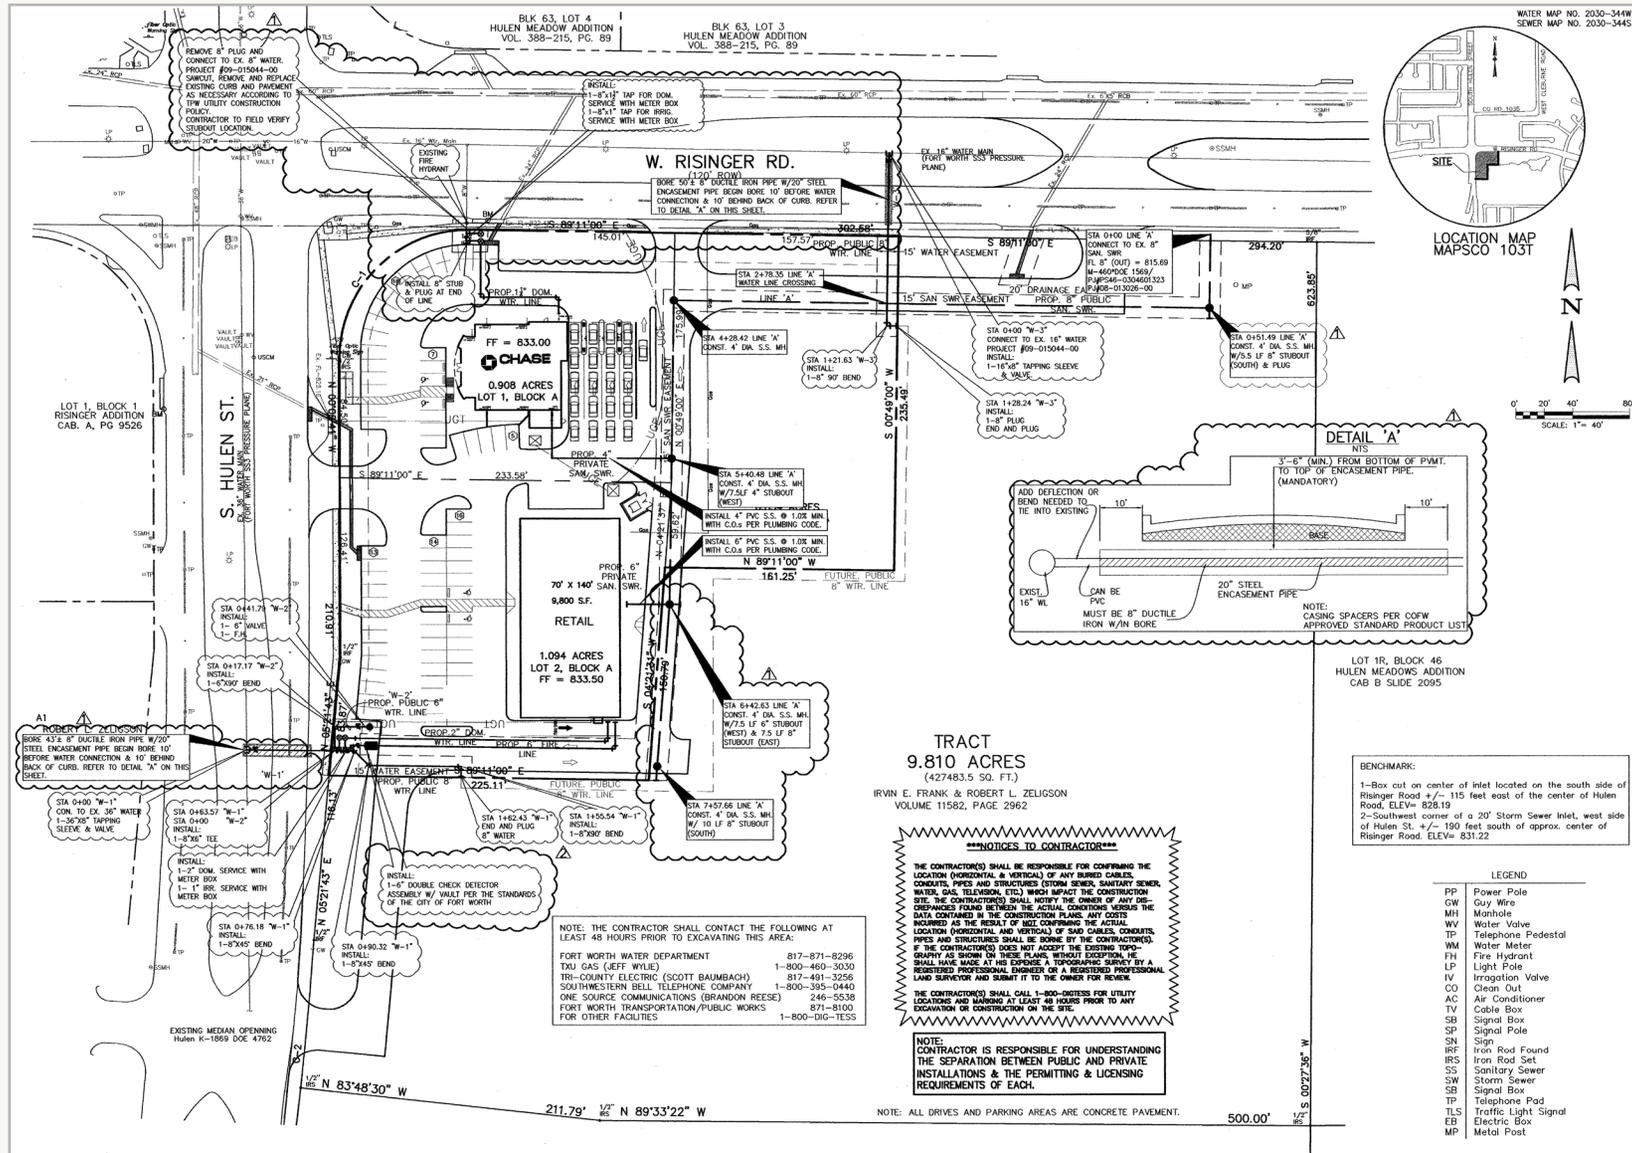


Close Aerial

8601 S Hulen St
Fort Worth, Texas 76123

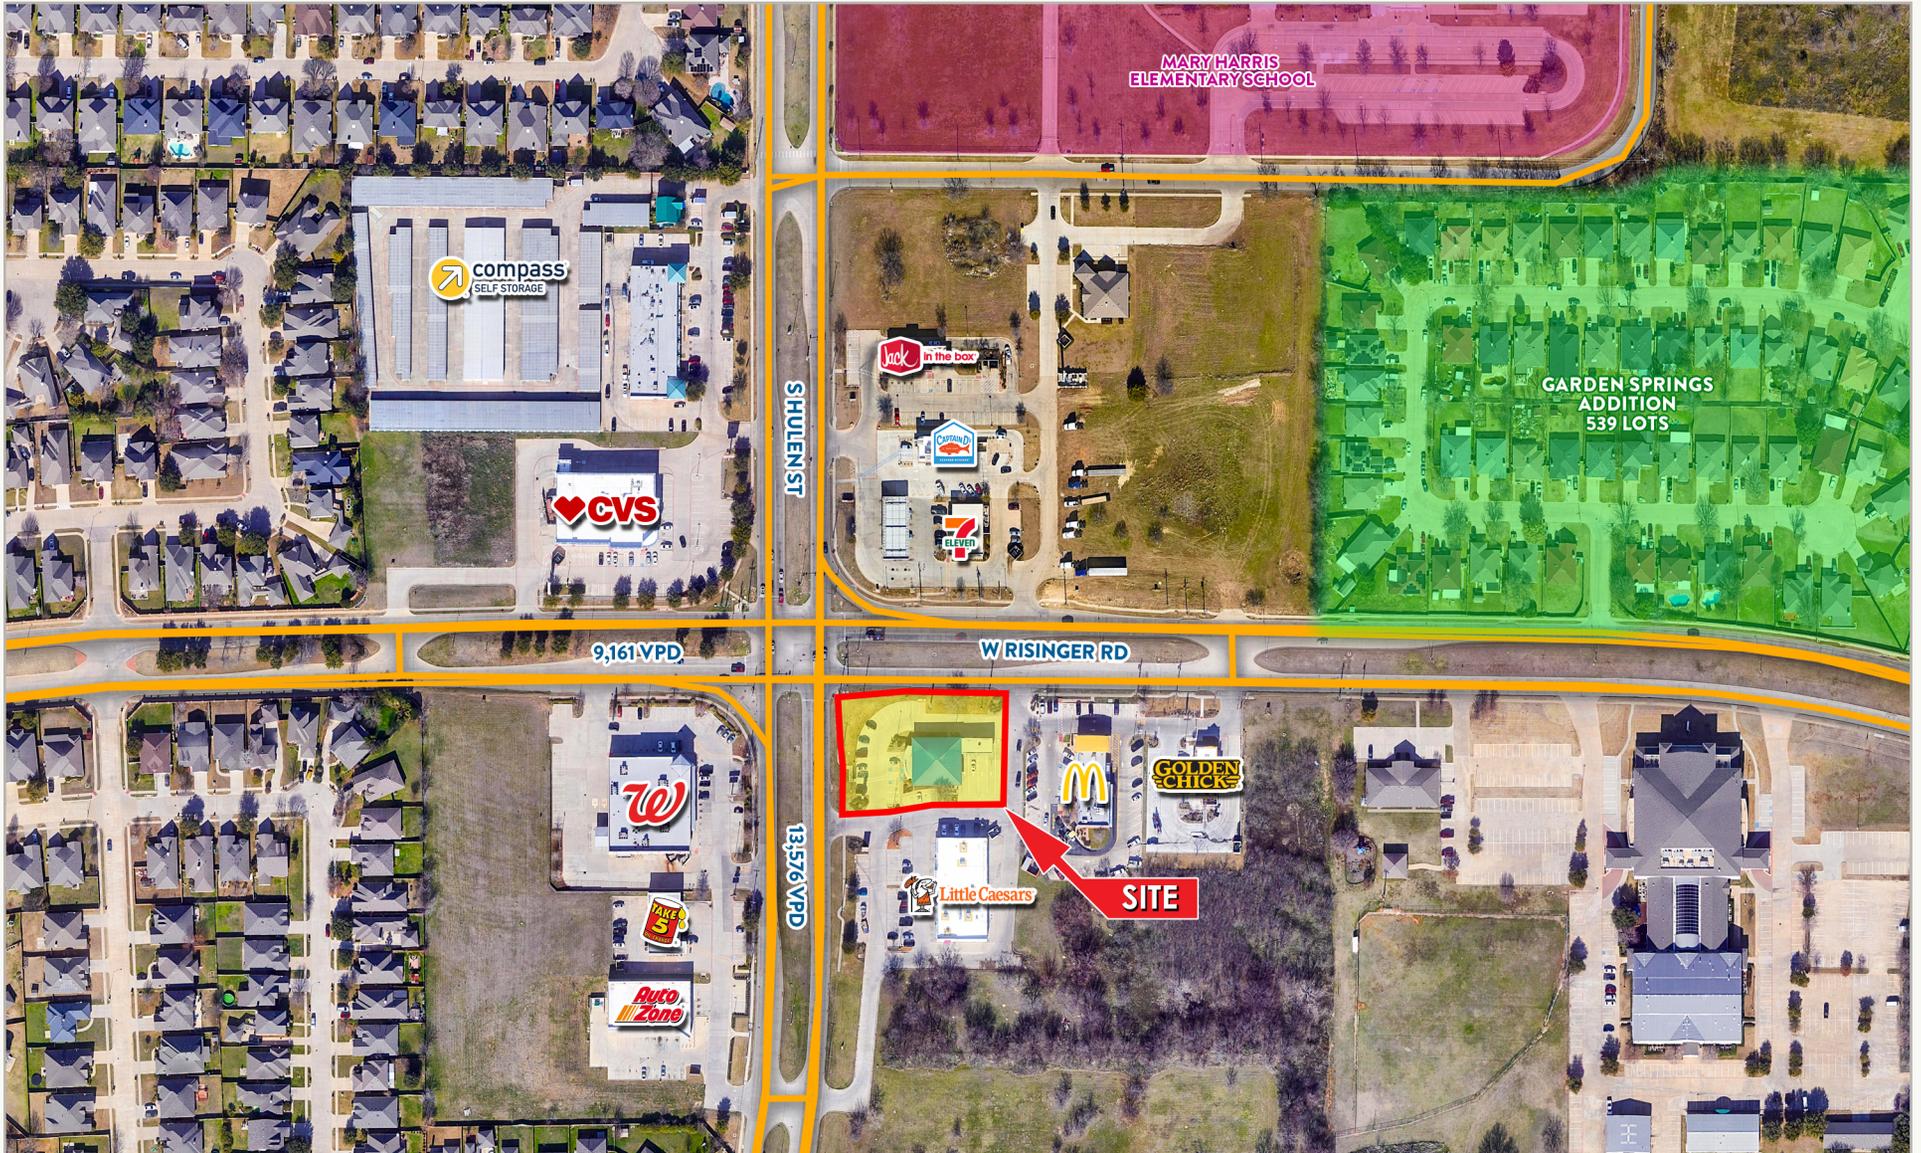

Far Aerial

8601 S Hulen St
Fort Worth, Texas 76123

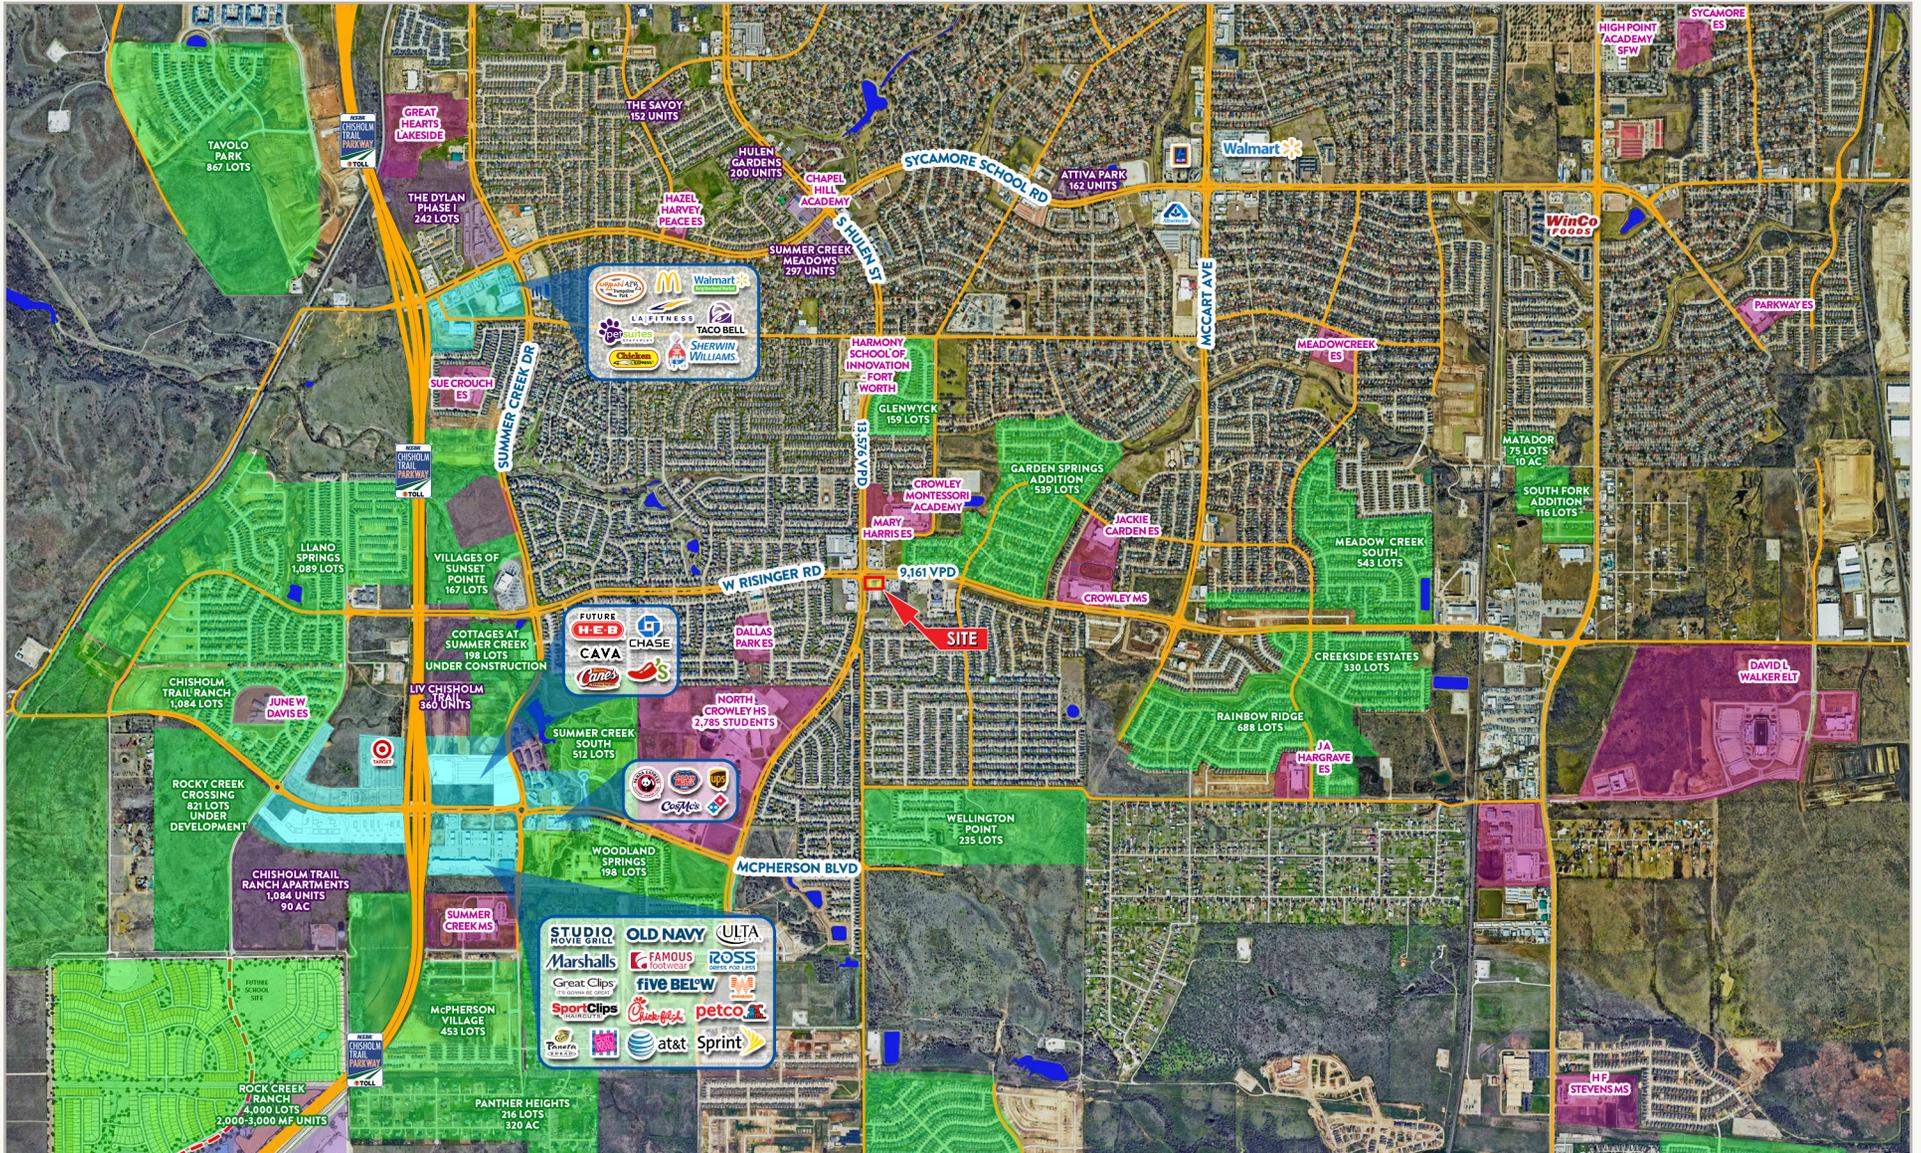

Photos

8601 S Hulen St
Fort Worth, Texas 76123



8601 S Hulen St
Fort Worth, Texas
76123

Benjamin Hines
Partner
bhines@venturedfw.com

Natalia Singer
Senior Vice President
nsinger@venturedfw.com

(214) 378-1212

www.VentureDFW.com

8235 Douglas Ave
Suite 720
Dallas, Texas 75225

VENTURE

*The information contained herein was obtained from sources deemed reliable; however, Venture Commercial Real Estate, LLC, makes no guarantees, warranties or representations as to the completeness or accuracy thereof. The presentation of this property is subject to errors; omissions; change of price, prior to sale or lease; or withdrawal without notice.

